



METER PANEL DETAIL

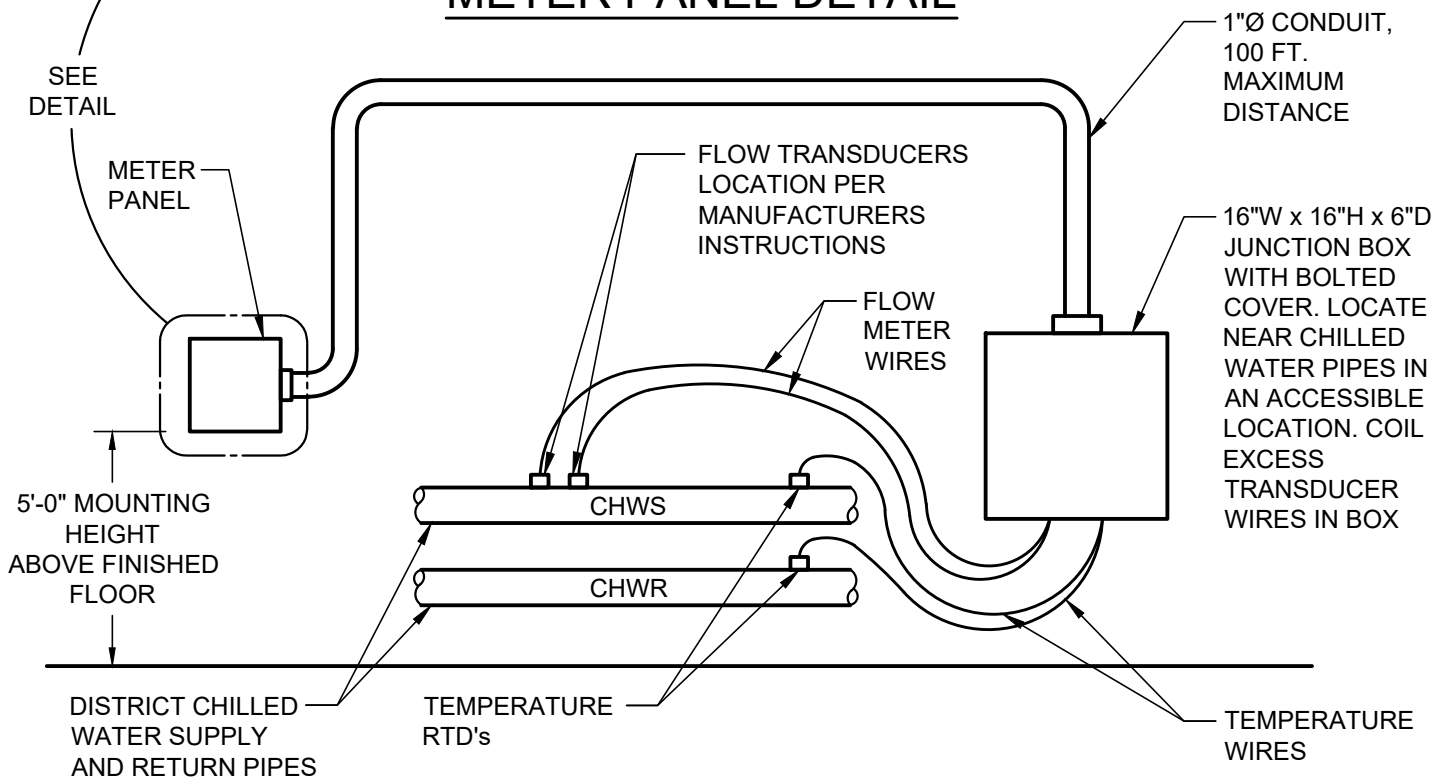

NOTES:

1. THIS INSTALLATION DETAIL SHALL BE UTILIZED FOR ALL PROJECTS UTILIZING DISTRICT ENERGY CHILLED WATER PIPING.
2. ALL ELECTRICAL AND DATA WIRING SHALL BE IN CONDUIT PER CSU STANDARDS.
3. DRAWING NOT TO SCALE.

UTILITIES DIV. 33-61-00 METERING MP-1	CSU MECHANICAL STANDARD DISTRICT CHILLED WATER UTILITY METERING DETAIL		FACILITIES MANAGEMENT Engineering	DATE <u>6/3/20</u> DRAWN BY <u>JC</u> CHECKED BY <u>DP</u> CONSULTANT <u>-</u> REVISION Δ <u>0</u>
---	---	--	---	--