

**SIGN SPECIFICATIONS**

Sign Material:  
A.1 Aluminum, 0.080"

Sign Colors:

- B.1 Matthews Acrylic Polyurethane Paint Green to Match PMS 357 (Not used)
- B.2 Matthews Acrylic Polyurethane Paint Gold to Match PMS 617C (Not used)
- B.3 Matthews Acrylic Polyurethane Paint Black (Not used)
- B.4 Matthews Acrylic Polyurethane Paint Dark Bronze
- B.5 3M Scotchlite #280-010 White Reflective Vinyl
- B.6 3M Scotchlite #280-71/#280-81 Yellow Reflective Vinyl
- B.7 3M Scotchlite #5100-79 Reflective Brown Vinyl (Not used)
- B.8 3M Scotchlite #220-56 Dark Green Vinyl

Font: Minion Pro Semibold unless otherwise specified

\*If a name or address is too long for these text heights, the min. text height REQUIRED is 4" min. by Poudre Fire Authority. In this case, street names could be abbreviated.

\*\* Bottom of building name and address text and numerals REQUIRED to be a minimum of 1'-10" above grade by Poudre Fire Authority.

**NOTES:**


1. CSU Facilities Management Environmental Graphic Designer to provide EPS files for fabrication.
2. Contractor to provide shop drawings of all signs for review and approval by CSU Facilities Management Environmental Graphic Designer prior to fabrication.
3. Ensure all fasteners/mounting devices do not impede messages.
4. Apply anti-graffiti coating to all signs.
5. Contractor responsible for locating all utilities before installation.


**FRONT ELEVATION / SECTION**  
(Can be single-sided or double-sided)

**SIDE ELEVATION**

CSU Exterior Signage Guidelines: <https://www.fm.colostate.edu/signage/>

CSU Signage Standards: [https://www.fm.colostate.edu/constr\\_standards/](https://www.fm.colostate.edu/constr_standards/)

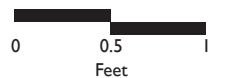

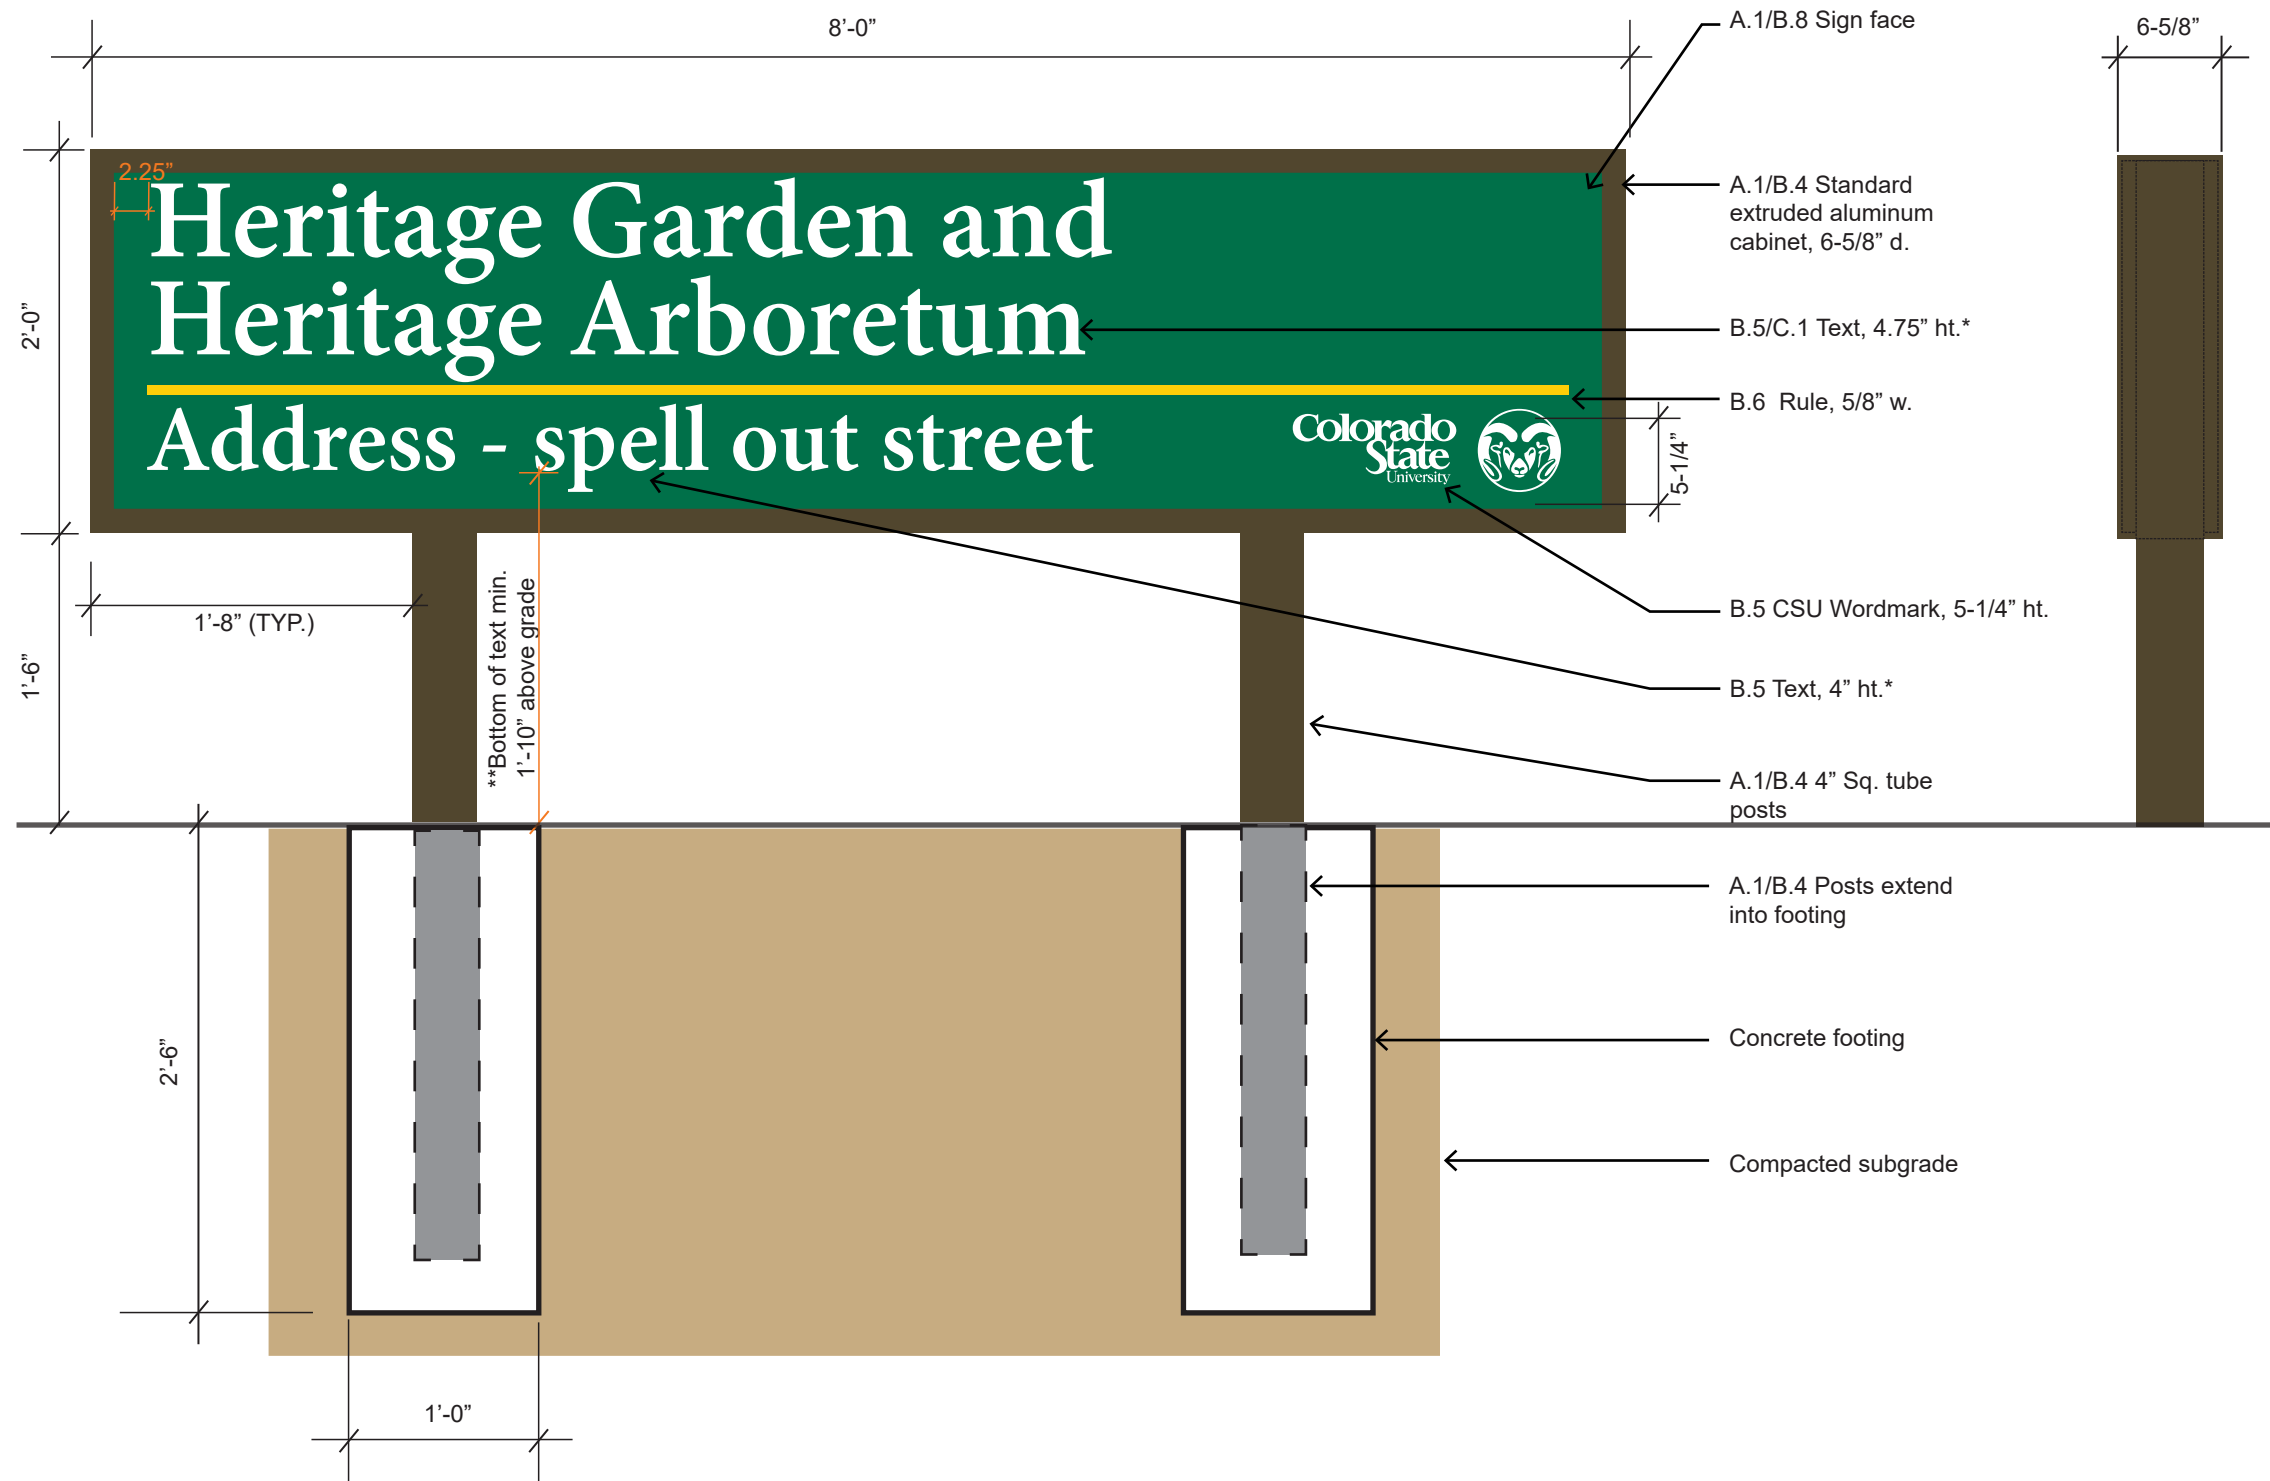

**SIGN SPECIFICATIONS**

Sign Material:  
A.1 Aluminum, 0.080"

- Sign Colors:
- B.1 Matthews Acrylic Polyurethane Paint Green to Match PMS 357 (Not used)
  - B.2 Matthews Acrylic Polyurethane Paint Gold to Match PMS 617C (Not used)
  - B.3 Matthews Acrylic Polyurethane Paint Black (Not used)
  - B.4 Matthews Acrylic Polyurethane Paint Dark Bronze
  - B.5 3M Scotchlite #280-010 White Reflective Vinyl
  - B.6 3M Scotchlite #280-71/#280-81 Yellow Reflective Vinyl
  - B.7 3M Scotchlite #5100-79 Reflective Brown Vinyl (Not used)
  - B.8 3M Scotchlite #220-56 Dark Green Vinyl

Font: Minion Pro Semibold unless otherwise specified.

\*If a name or address is too long for these text heights, the min. text height REQUIRED is 4" min. by Poudre Fire Authority. In this case, street names could be abbreviated.

\*\* Bottom of building name and address text and numerals REQUIRED to be a minimum of 1'-10" above grade by Poudre Fire Authority.

**NOTES:**


1. CSU Facilities Management Environmental Graphic Designer to provide EPS files for fabrication.
2. Contractor to provide shop drawings of all signs for review and approval by CSU Facilities Management Environmental Graphic Designer prior to fabrication.
3. Ensure all fasteners/mounting devices do not impede messages.
4. Apply anti-graffiti coating to all signs.
5. Contractor responsible for locating all utilities before installation.

**FRONT ELEVATION / SECTION**  
(Can be single-sided or double-sided)


**SIDE ELEVATION**

CSU Exterior Signage Guidelines: <https://www.fm.colostate.edu/signage/>

CSU Signage Standards: [https://www.fm.colostate.edu/constr\\_standards/](https://www.fm.colostate.edu/constr_standards/)

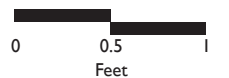

Oct. 21, 2024 **Typical building address sign (For building name with 2 lines of text)**

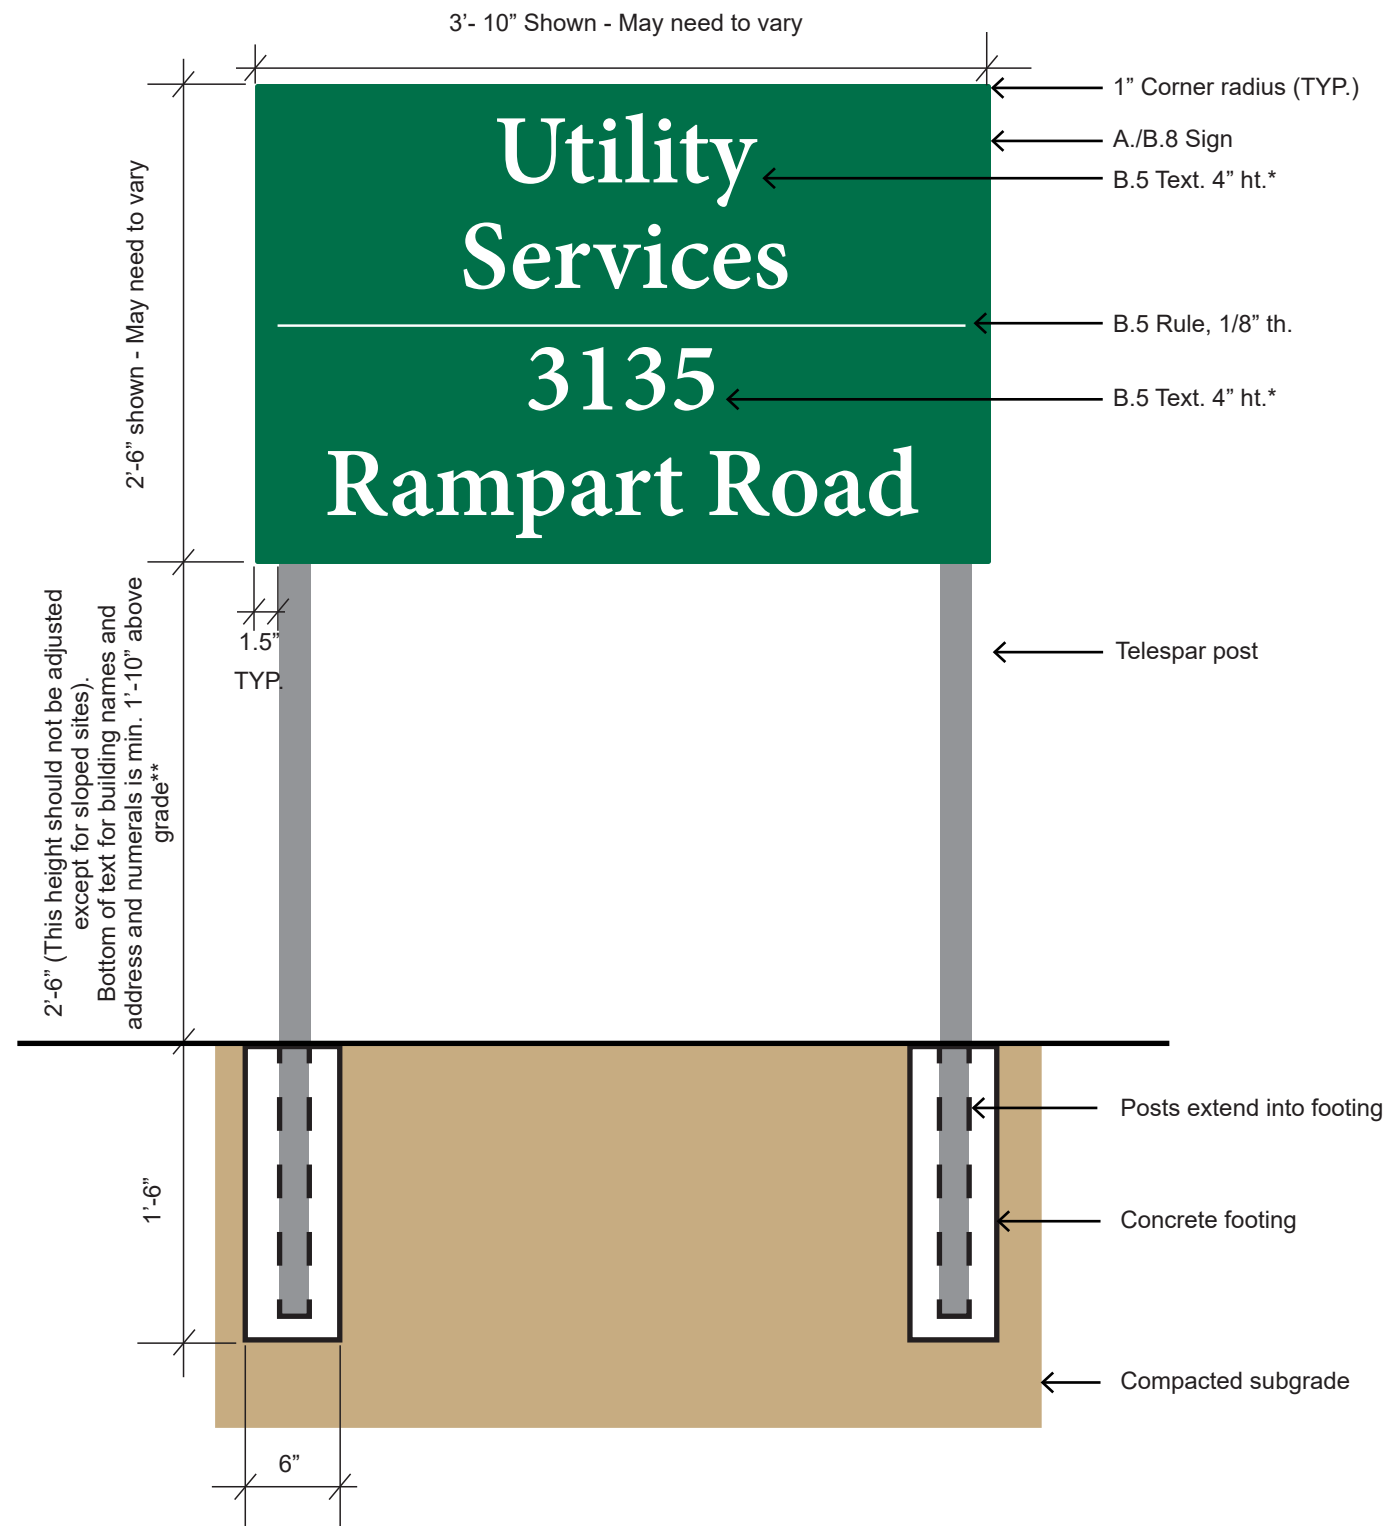

ELEVATION / SECTION

**SIGN SPECIFICATIONS**

Sign Material:  
A.1 Aluminum, 0.080"

Sign Colors:  
 B.1 Matthews Acrylic Polyurethane Paint Green to Match PMS 357 (Not used)  
 B.2 Matthews Acrylic Polyurethane Paint Gold to Match PMS 617C (Not used)  
 B.3 Matthews Acrylic Polyurethane Paint Black (Not used)  
 B.4 Matthews Acrylic Polyurethane Paint Dark Bronze (Not used)  
 B.5 3M Scotchlite #280-010 White Reflective Vinyl  
 B.6 3M Scotchlite #280-71/#280-81 Yellow Reflective Vinyl (Not used)  
 B.7 3M Scotchlite #5100-79 Reflective Brown Vinyl (Not used)  
 B.8 3M Scotchlite #220-56 Dark Green Vinyl

Font: Minion Pro Semibold unless otherwise specified.

\*If a name or address is too long for these text heights, the min. text height REQUIRED is 4" min. by Poudre Fire Authority. In this case, street names could be abbreviated.

\*\* Bottom of building name and address text and numerals REQUIRED to be a minimum of 1'-10" above grade by Poudre Fire Authority.


**NOTES:**

1. CSU Facilities Management Environmental Graphic Designer to provide EPS files for fabrication.
2. Contractor to provide shop drawings of all signs for review and approval by CSU Facilities Management Environmental Graphic Designer prior to fabrication.
3. Ensure all fasteners/mounting devices do not impede messages.
4. Apply anti-graffiti coating to all signs.
5. Contractor responsible for locating all utilities before installation.



\*\*\*This type of sign to be used only on a case-by case basis, as determined by the Facilities Management Environmental Graphic Designer

[CSU Exterior Signage Guidelines: https://www.fm.colostate.edu/signage/](https://www.fm.colostate.edu/signage/)

[CSU Signage Standards: https://www.fm.colostate.edu/constr\\_standards/](https://www.fm.colostate.edu/constr_standards/)

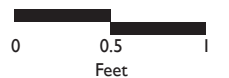

Oct. 21, 2024 **Typical building address sign on posts: Utilitarian/Rural locations\*\***

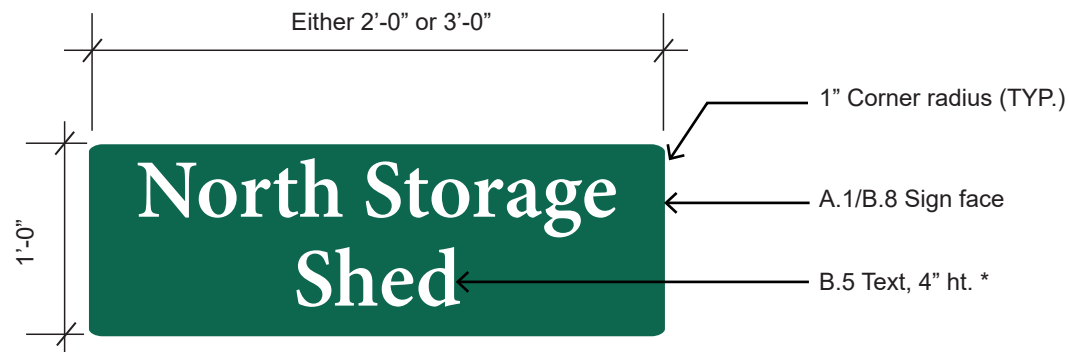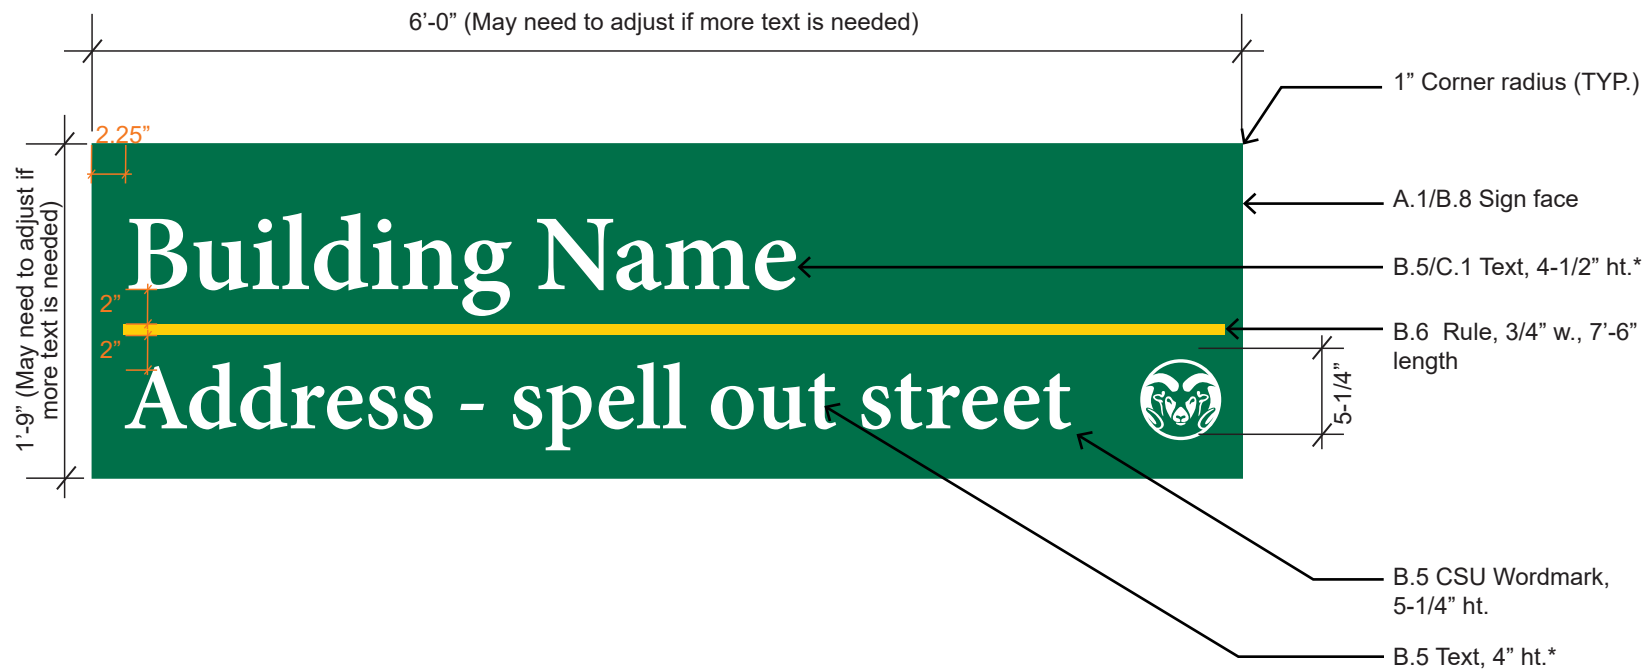

For smaller buildings that share an address as part of a building complex such as ARDEC or ERL

\*\*\*This type of sign to be used only on a case-by case basis, typically on utilitarian buildings or on CSU's more rural campuses, as determined by the Facilities Management Environmental Graphic Designer

### SIGN SPECIFICATIONS

Sign Material:  
A.1 Aluminum, 0.080"

Sign Colors:

- B.1 Matthews Acrylic Polyurethane Paint Green to Match PMS 357 (Not used)
- B.2 Matthews Acrylic Polyurethane Paint Gold to Match PMS 617C (Not used)
- B.3 Matthews Acrylic Polyurethane Paint Black (Not used)
- B.4 Matthews Acrylic Polyurethane Paint Dark Bronze (Not used)
- B.5 3M Scotchlite #280-010 White Reflective Vinyl
- B.6 3M Scotchlite #280-71/#280-81 Yellow Reflective Vinyl
- B.7 3M Scotchlite #5100-79 Reflective Brown Vinyl (Not used)
- B.8 3M Scotchlite #220-56 Dark Green Vinyl

Font: Minion Pro Semibold unless otherwise specified.

\*If a name or address is too long for these text heights, the min. text height REQUIRED is 4" min. by Poudre Fire Authority. In this case, street names could be abbreviated.


\*\* Bottom of building name and address text and numerals REQUIRED to be a minimum of 1'-10" above grade by Poudre Fire Authority.

### NOTES:

1. CSU Facilities Management Environmental Graphic Designer to provide EPS files for fabrication.
2. Contractor to provide shop drawings of all signs for review and approval by CSU Facilities Management Environmental Graphic Designer prior to fabrication.
3. Ensure all fasteners/mounting devices do not impede messages.
4. Apply anti-graffiti coating to all signs.
5. Contractor responsible for locating all utilities before installation.

CSU Exterior Signage Guidelines: <https://www.fm.colostate.edu/signage/>

CSU Signage Standards: [https://www.fm.colostate.edu/constr\\_standards/](https://www.fm.colostate.edu/constr_standards/)

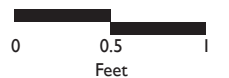

Oct. 21, 2024 **Typical building-mounted building address/name sign\*\***