


CSU “No loud noises” Restroom Signage

March 25, 2020

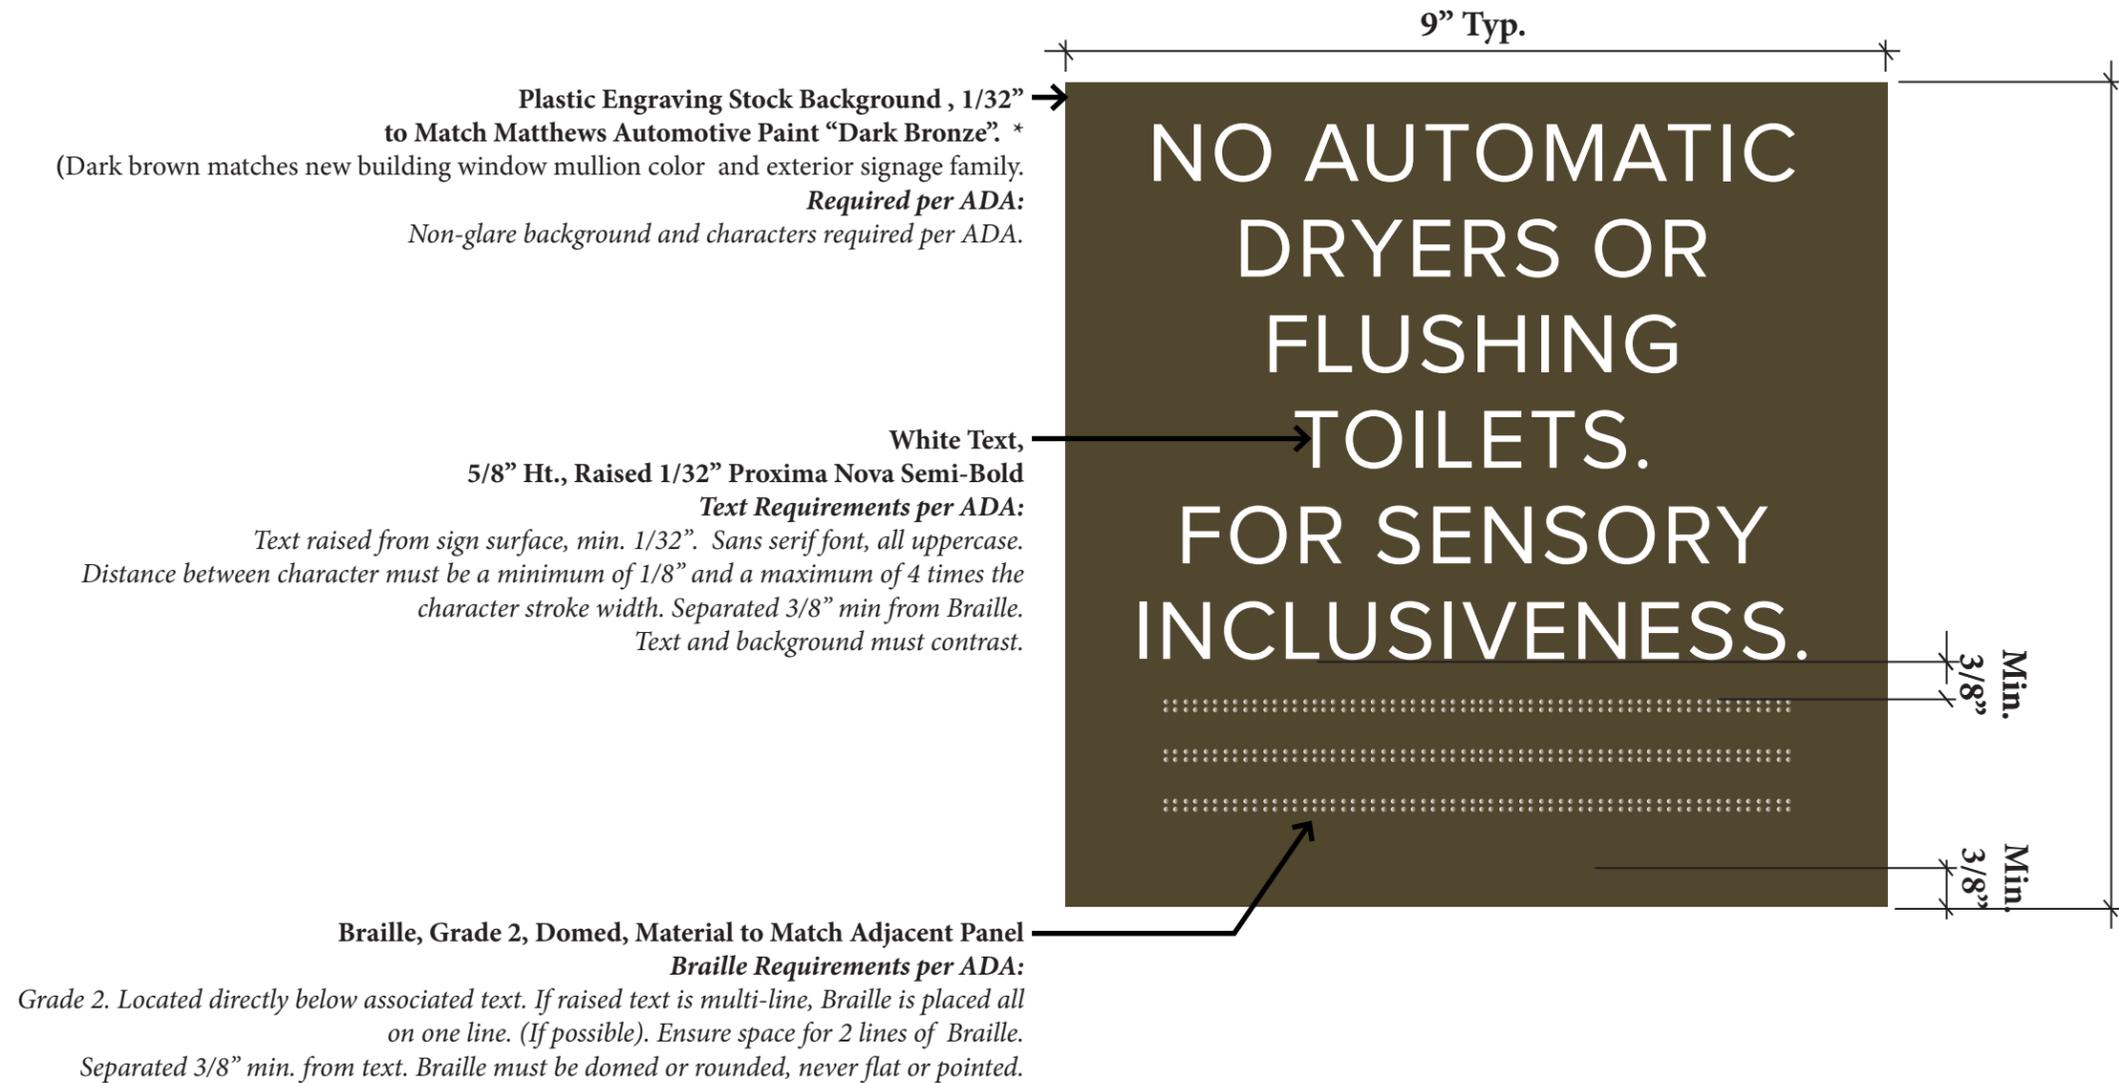

NOTES:

Sign to be located on outside of room.”No loud noises” restroom sign to be secondary in nature to required restroom signage. “No loud noises” sign should be located adjacent to restroom sign, align tops of signs.

Braille graphics are for illustrative purposes only. Actual Braille to be composed by signage fabricator. All Braille text should be verified before fabrication.

* Signage material, colors, and fonts may match existing or proposed interior signage system. However, all symbols and wordings must follow this standard. Final design must be pre-approved by the CSU Inclusive Physical & Virtual Campus Committee before fabrication and installation.

Signage fabricator to provide shop drawings to CSU Environmental Graphic Designer at Facilities Management for approval BEFORE fabrication.

Any deviations from these standards must be in accordance with the current Standards for Accessible Design per the American with Disabilities Act (ADA).

Installation varies per building and wall finish. Some walls will require fasteners instead of adhesive. Any fastener should not interfere with sign content. Paint fastener to match sign background.

SCALE 1/2" = 1'-0"

