


NOTES:

This top sign cannot be adapted as is for a restroom that is ADA accessible.

This sign includes the ISA (wheelchair symbol) not allowed on accessible restrooms.

To include the adult changing table symbol on an ADA accessible restroom, see the applicable CSU sign standards for women's, men's or all gender restroom below.

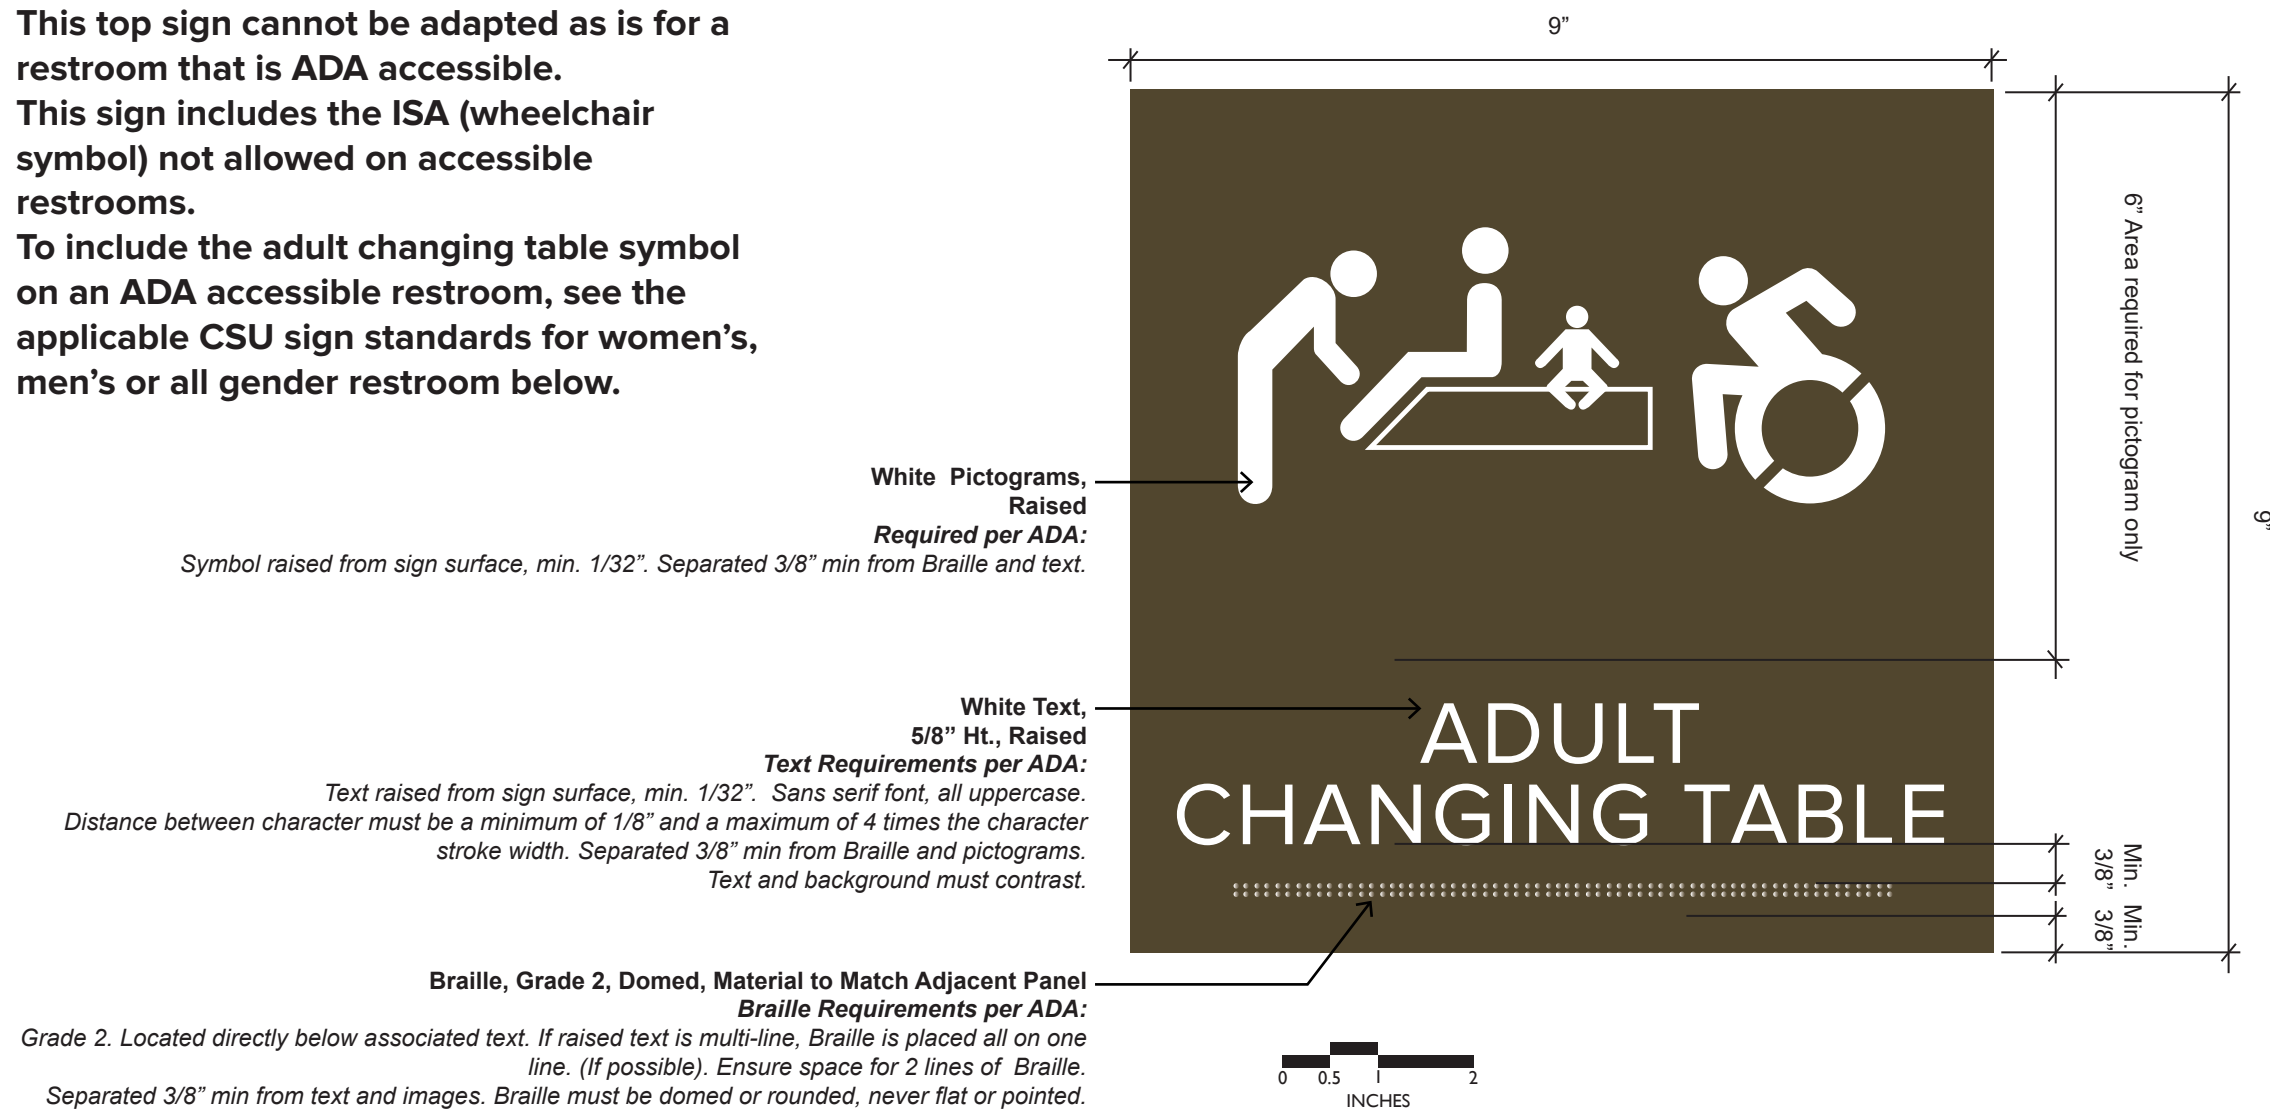

SIGN SPECIFICATIONS

Sign Material and Colors:
 Acrylic, 1/8" th. Matches Rowmark "Dark Brown" 321-803
 See notes for information about different colors, materials and fonts. Matte surface.
 Pictograms and Text: White. Raised where required.

Fonts:
 Proxima Nova.

NOTES:

1. CSU Facilities Management Environmental Graphic Designer to provide EPS files for fabrication.
2. Contractor to provide shop drawings of all signs for review and approval by CSU Facilities Management Environmental Graphic Designer prior to fabrication and installation.
3. Braille graphics are for illustrative purposes only. Actual Braille to be composed by signage fabricator. All Braille text should be verified before fabrication.
4. Signage material, colors, and fonts may match existing or proposed interior signage system as long as these are in accordance with current OSA Adopted Codes and Standards for Accessible Design per the Americans with Disabilities Act (ADA). However, all symbols and wordings must follow this standard.
5. Any deviations from these standards must be in accordance with the current OSA Adopted Codes and Standards for Accessible Design per the ADA.
6. Signs shall be located to meet current OSA Adopted Codes and Standards for Accessible Design per the ADA.
7. This sign is secondary to any required restroom signage and should be placed 2 inches adjacent from that sign.
8. Installation varies per building and wall finish. Some walls will require fasteners instead of adhesive. Any fastener should not impede sign content. Paint fastener to match sign background.




Women's Restroom with Adult Changing Table Sign



Men's Restroom with Adult Changing Table Sign



All Gender ADA-Accessible Restroom with Adult Changing Table Sign

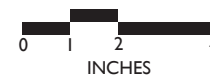

CSU Interior Signage Standards:
www.fm.colostate.edu/constr_standards