


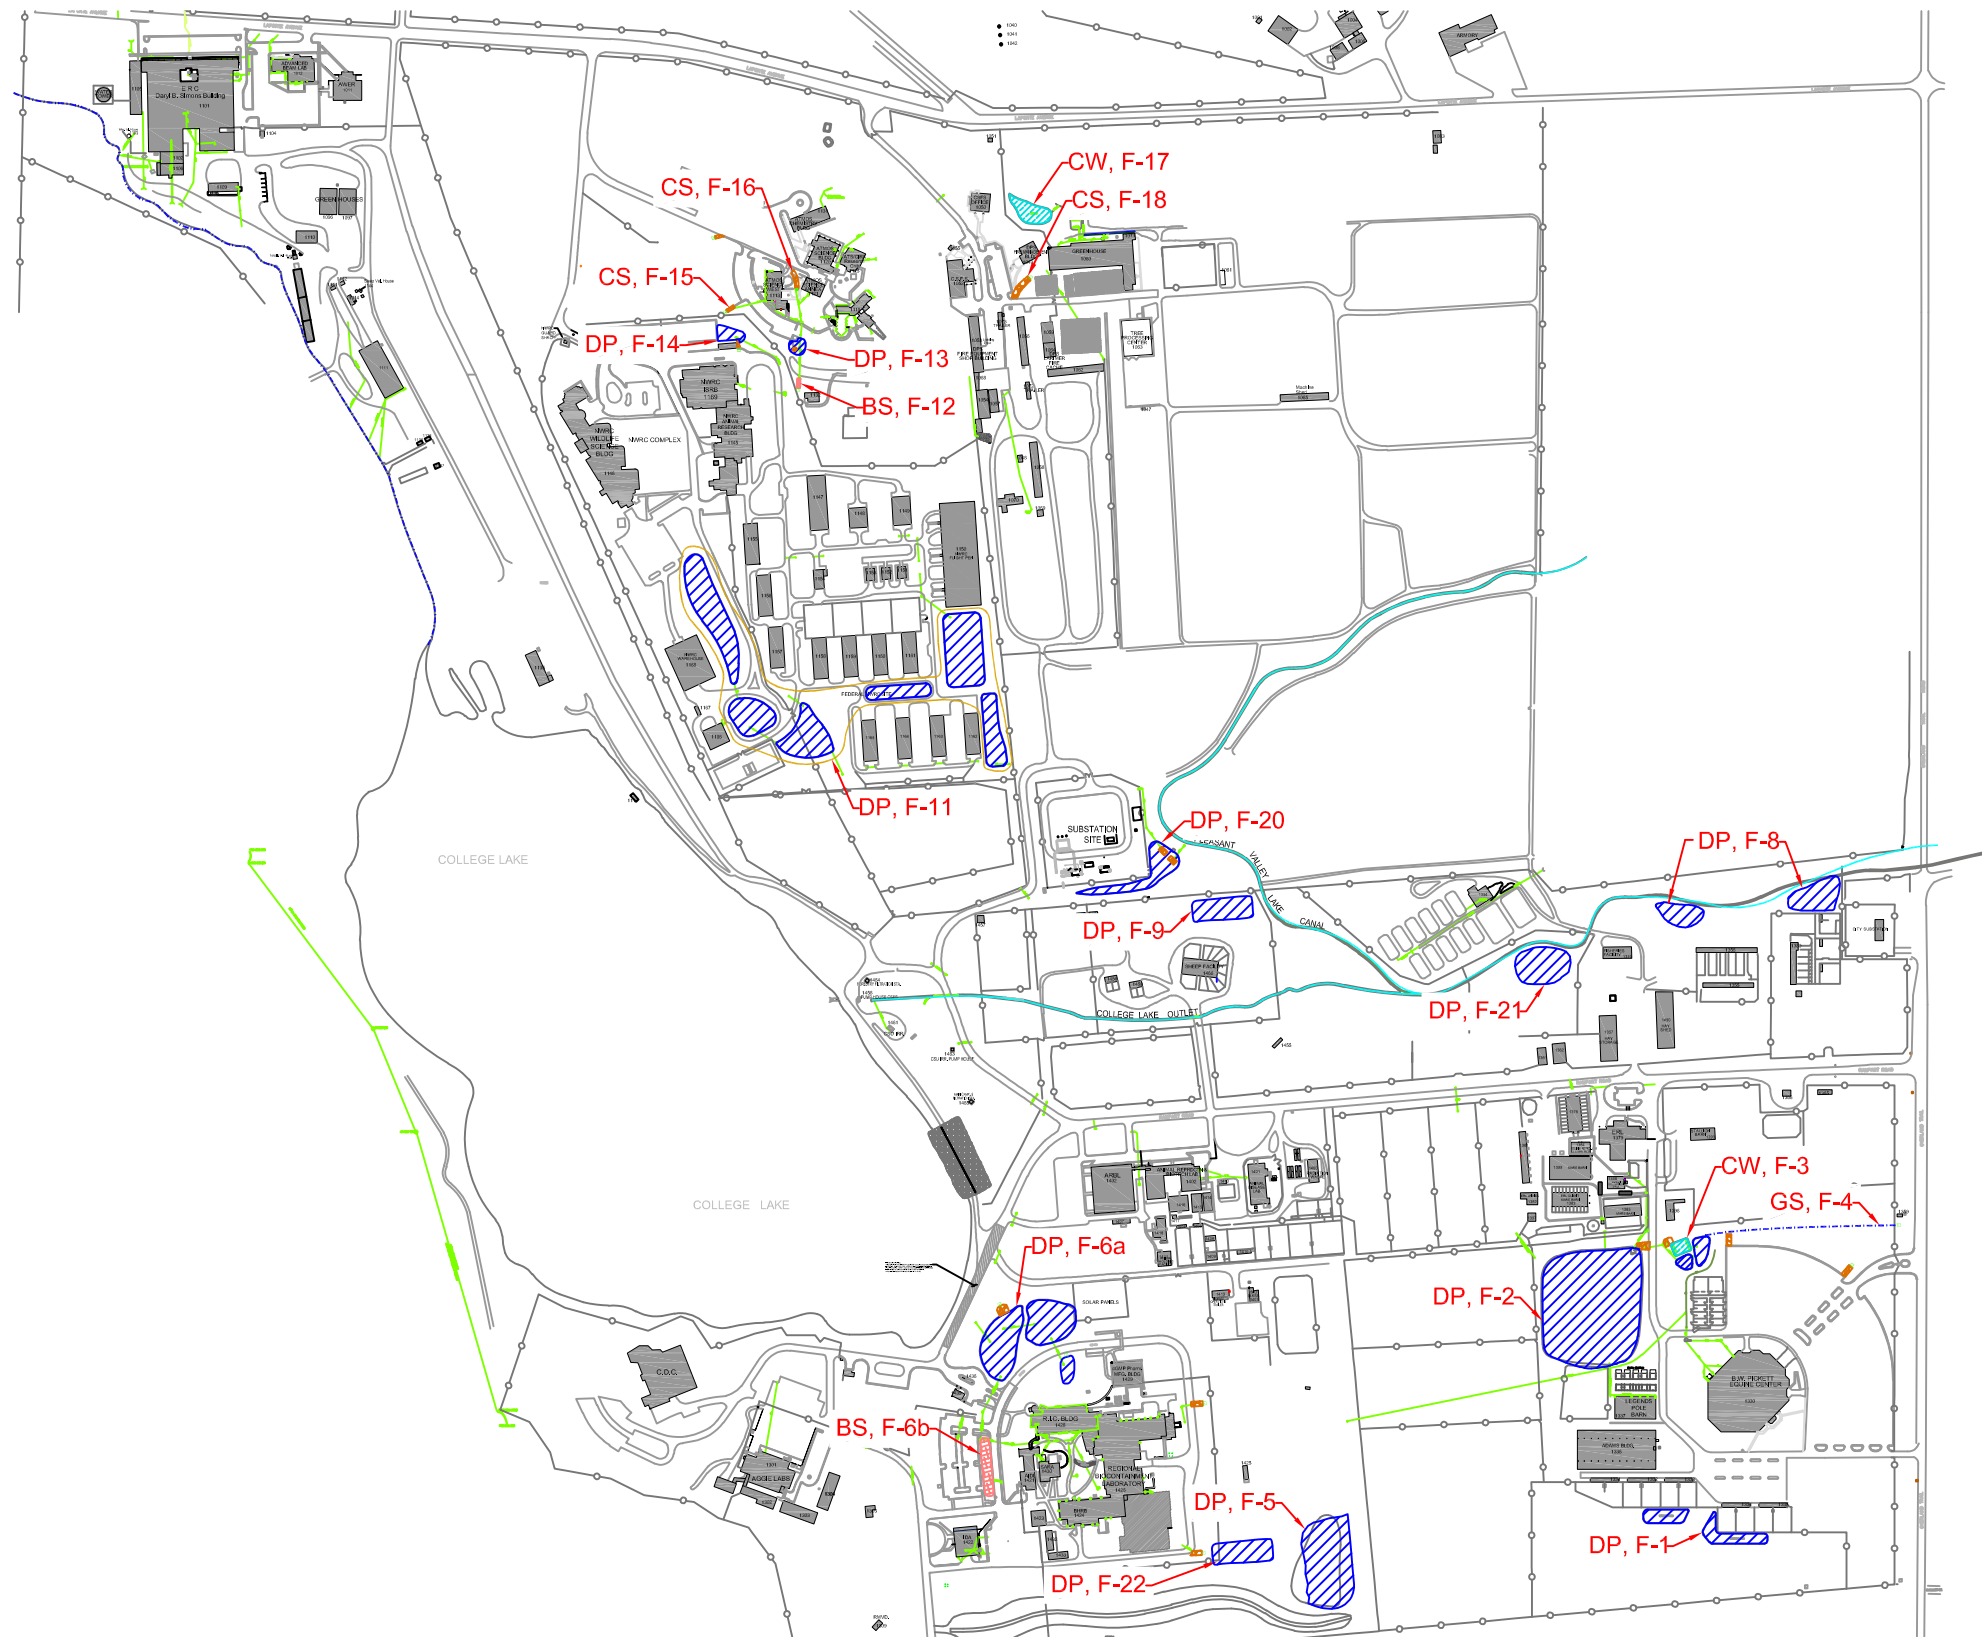

Revision "B" - May 2010  
 Revision "C" - Feb 2011  
 Revision "D" - Feb 2012  
 Revision "E" - Dec 2013  
 Revision "F" - Jan 2018  
 Revision "G" - Dec 2021  
 Revision "H" - Jan 2022

# Legend

|  |    |              |  |     |                         |  |    |                |  |     |                  |  |                                  |                        |                       |                        |             |                                    |
|--|----|--------------|--|-----|-------------------------|--|----|----------------|--|-----|------------------|--|----------------------------------|------------------------|-----------------------|------------------------|-------------|------------------------------------|
|  | BR | Bioretention |  | CW  | Constructed Wetland     |  | GR | Green Roof     |  | PMP | Permeable Pavers |  | RGSF                             | Raingarden/Sand Filter |                       | Stormwater Underground |             | Irrigation Underground Box Culvert |
|  | BS | Bioswale     |  | DP  | Detention Pond          |  | GS | Grass Swale    |  | PRP | Porous Pavers    |  | UGS                              | Underground System     |                       | Rivers & Creeks        |             | Outlet                             |
|  | CS | Cobble Swale |  | EDP | Extended Detention Pond |  | PA | Porous Asphalt |  | RG  | Rain Garden      |  | Stormwater Open Swales & Ditches |                        | Irrigation Ditch Open |                        | Storm Sewer |                                    |

Colorado State University  
 Foothills Campus  
 Stormwater Permanent SCM's