
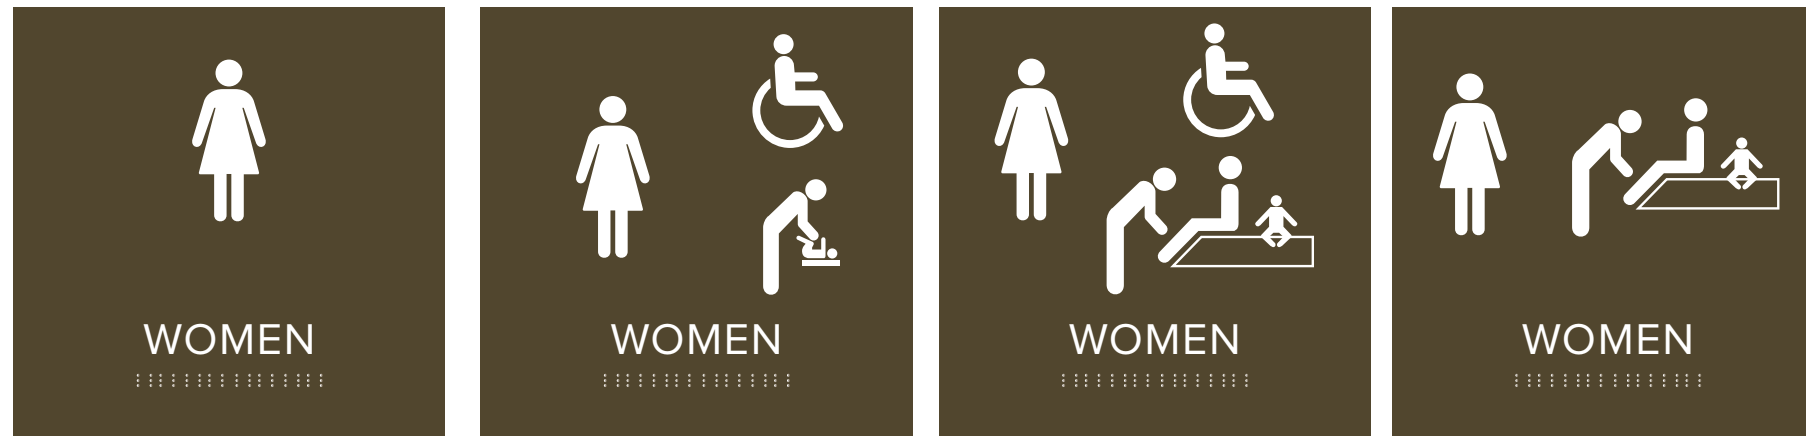


NOTES:

Restrooms with “no automatic hand dryers/loud noises” shall have a separate sign standard for that message.

- White Pictograms, Raised**
Required per ADA:
Symbol raised from sign surface, min. 1/32". Separated 3/8" min from Braille and text. This is the required ADA symbol, no other variation allowed.
- White Text, 5/8" Ht., Raised**
Text Requirements per ADA:
Text raised from sign surface, min. 1/32". Sans serif font, all uppercase. Distance between character must be a minimum of 1/8" and a maximum of 4 times the character stroke width. Separated 3/8" min from Braille and pictograms. Text and background must contrast.
- Braille, Grade 2, Domed, Material to Match Adjacent Panel**
Braille Requirements per ADA:
Grade 2. Located directly below associated text. If raised text is multi-line, Braille is placed all on one line. (If possible). Ensure space for 2 lines of Braille. Separated 3/8" min from text and images. Braille must be domed or rounded, never flat or pointed.

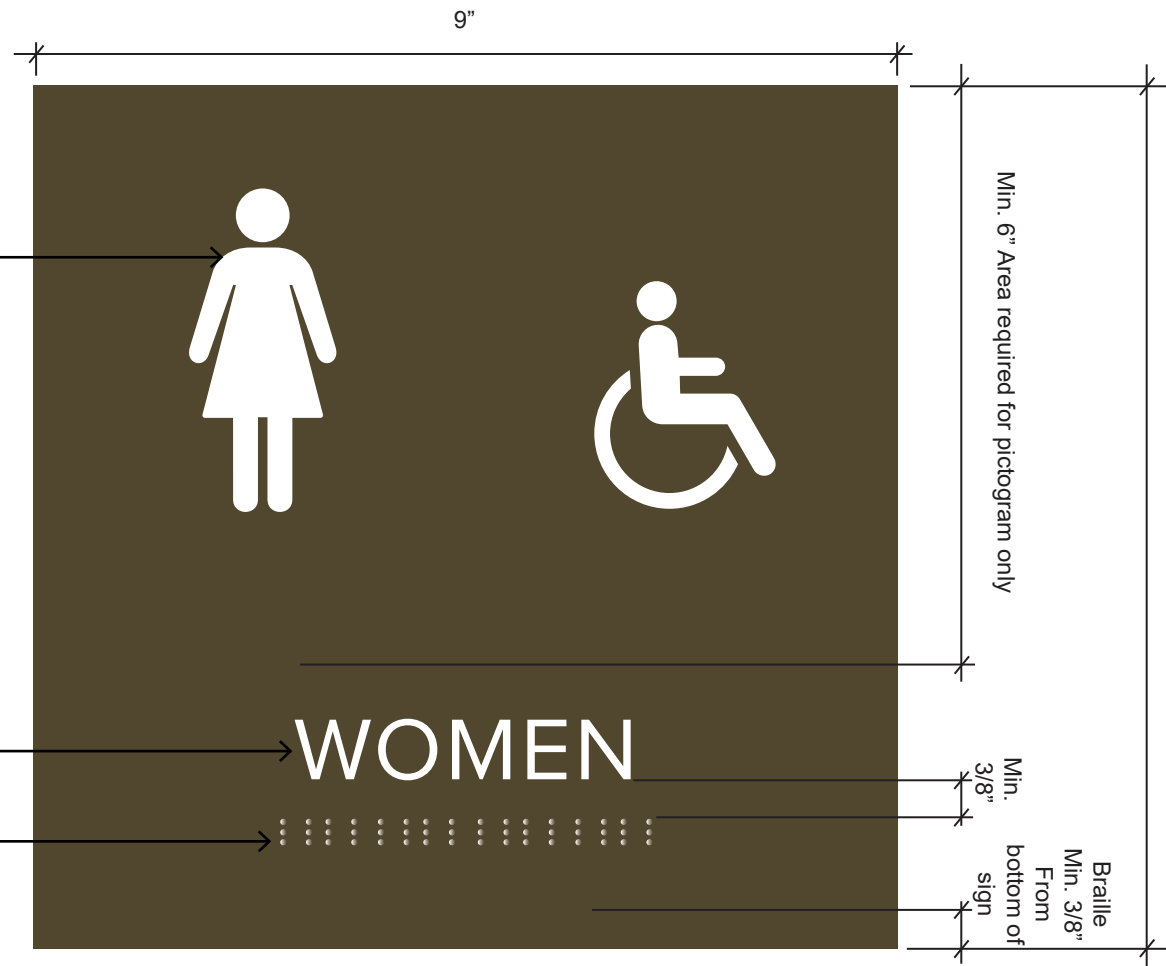

Women's Non-accessible Restroom Sign

Women's Restroom with Baby Changing Table Sign

Women's Restroom with Adult Changing Table Sign

Women's Non-Accessible Restroom with Adult Changing Table Sign



SIGN SPECIFICATIONS

Sign Material and Colors:
Acrylic, 1/8" th. Matches Rowmark "Dark Brown" 321-803
See notes for information about different colors, materials and fonts. Matte surface.
Pictograms and Text: White. Raised where required.
Fonts:
Proxima Nova

NOTES:

1. CSU Facilities Management Environmental Graphic Designer to provide EPS files for fabrication.
2. Contractor to provide shop drawings of all signs for review and approval by CSU Facilities Management Environmental Graphic Designer prior to fabrication and installation.
3. Braille graphics are for illustrative purposes only. Actual Braille to be composed by signage fabricator. All Braille text should be verified before fabrication.
4. Signage material, colors, and fonts may match existing or proposed interior signage system as long as these are in accordance with current OSA Adopted Codes and Standards for Accessible Design per the Americans with Disabilities Act (ADA). However, all symbols and wordings must follow this standard.
5. Any deviations from these standards must be in accordance with the current OSA Adopted Codes and Standards for Accessible Design per the ADA.
6. Signs shall be located to meet current OSA Adopted Codes and Standards for Accessible Design per the ADA.
7. Installation varies per building and wall finish. Some walls will require fasteners instead of adhesive. Any fastener should not impede sign content. Paint fastener to match sign background.

CSU Interior Signage Standards:
www.fm.colostate.edu/constr_standards