


NOTES:

This top sign cannot be adapted as is for a restroom that is ADA accessible.

This sign includes the ISA (wheelchair symbol) not allowed on accessible restrooms.

To include the adult changing table symbol on an ADA accessible restroom, see the applicable CSU sign standards for women's, men's or all gender restroom below.

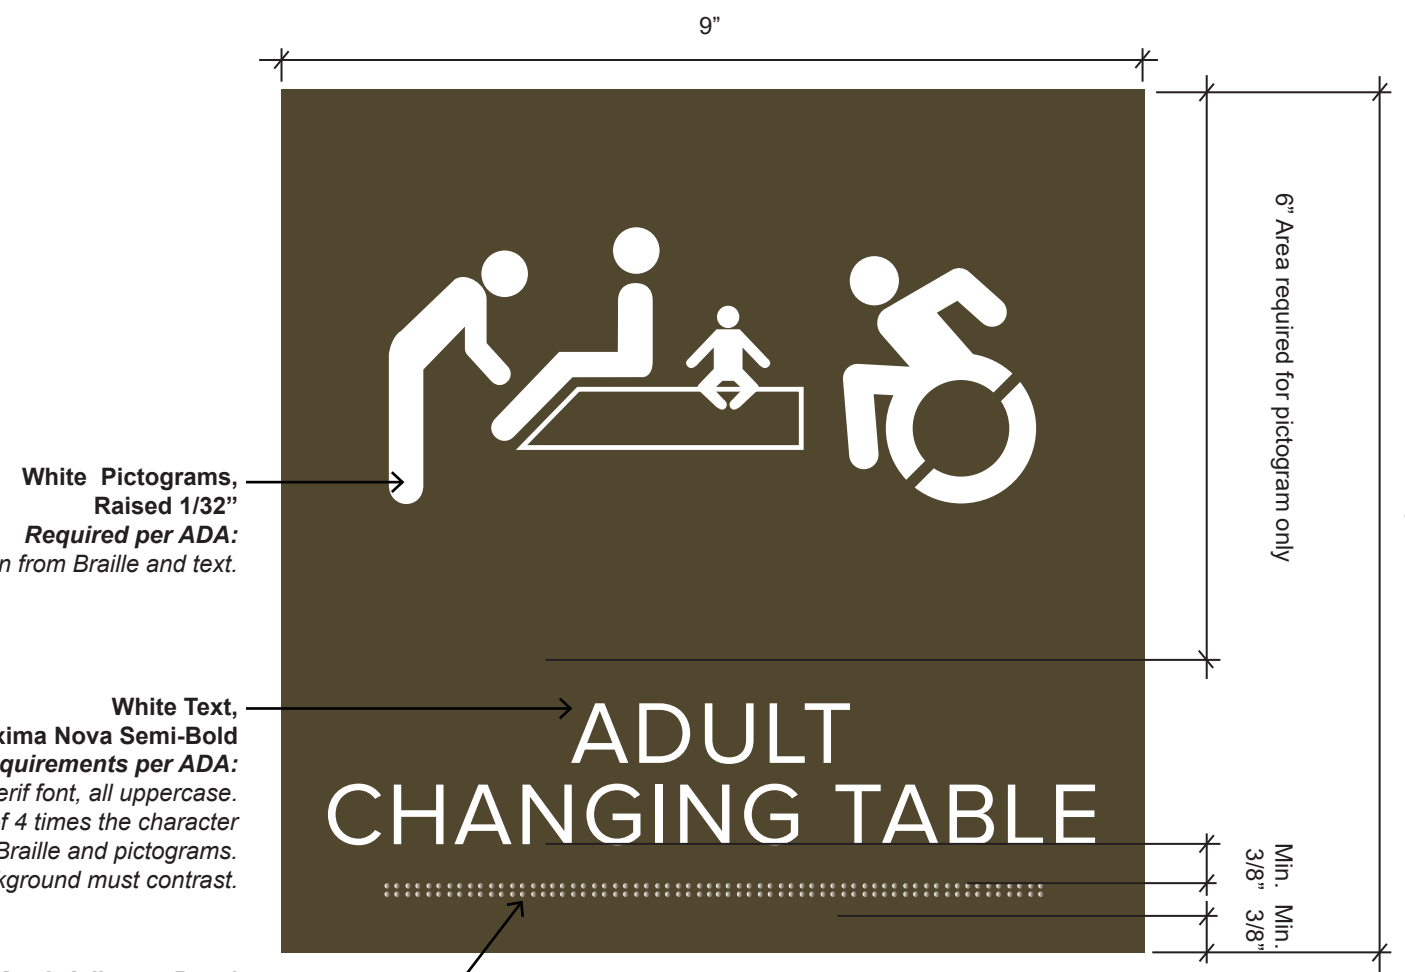

White Pictograms, Raised 1/32"
Required per ADA:
Symbol raised from sign surface, min. 1/32". Separated 3/8" min from Braille and text.

White Text, 5/8" Ht., Raised 1/32" Proxima Nova Semi-Bold
Text Requirements per ADA:
Text raised from sign surface, min. 1/32". Sans serif font, all uppercase.
Distance between character must be a minimum of 1/8" and a maximum of 4 times the character stroke width. Separated 3/8" min from Braille and pictograms.
Text and background must contrast.

Braille, Grade 2, Domed, Material to Match Adjacent Panel
Braille Requirements per ADA:
Grade 2. Located directly below associated text. If raised text is multi-line, Braille is placed all on one line. (If possible). Ensure space for 2 lines of Braille.
Separated 3/8" min from text and images. Braille must be domed or rounded, never flat or pointed.



Women's Restroom with Adult Changing Table Sign



Men's Restroom with Adult Changing Table Sign



All Gender ADA-Accessible Restroom with Adult Changing Table Sign



SIGN SPECIFICATIONS

Sign Material and Colors
Acrylic, 1/16" Rowmark "Dark Brown" 321-803 (Matches Matthews Acrylic Paint "Dark Bronze")
Matte surface.
Pictograms and Text: Raised white.

Fonts:
Proxima Nova.

NOTES:

1. CSU Facilities Management Environmental Graphic Designer to provide EPS files for fabrication.
2. Contractor to provide shop drawings of all signs for review and approval by CSU Facilities Management Environmental Graphic Designer prior to fabrication and installation.
3. Braille graphics are for illustrative purposes only. Actual Braille to be composed by signage fabricator. All Braille text should be verified before fabrication.
4. Signage material, colors, and fonts may match existing or proposed interior signage system as long as these are in accordance with current OSA Adopted Codes and Standards for Accessible Design per the Americans with Disabilities Act (ADA). However, all symbols and wordings must follow this standard.
5. Any deviations from these standards must be in accordance with the current OSA Adopted Codes and Standards for Accessible Design per the ADA.
6. Signs shall be located to meet current OSA Adopted Codes and Standards for Accessible Design per the ADA.
7. This sign is secondary to any required restroom signage and should be placed 2 inches adjacent from that sign.
8. Installation varies per building and wall finish. Some walls will require fasteners instead of adhesive. Any fastener should not impede sign content. Paint fastener to match sign background.

CSU Interior Signage Standards:
www.fm.colostate.edu/constr_standards